


1 PROPOSED TRAIL - PLAN VIEW  
001 1:500

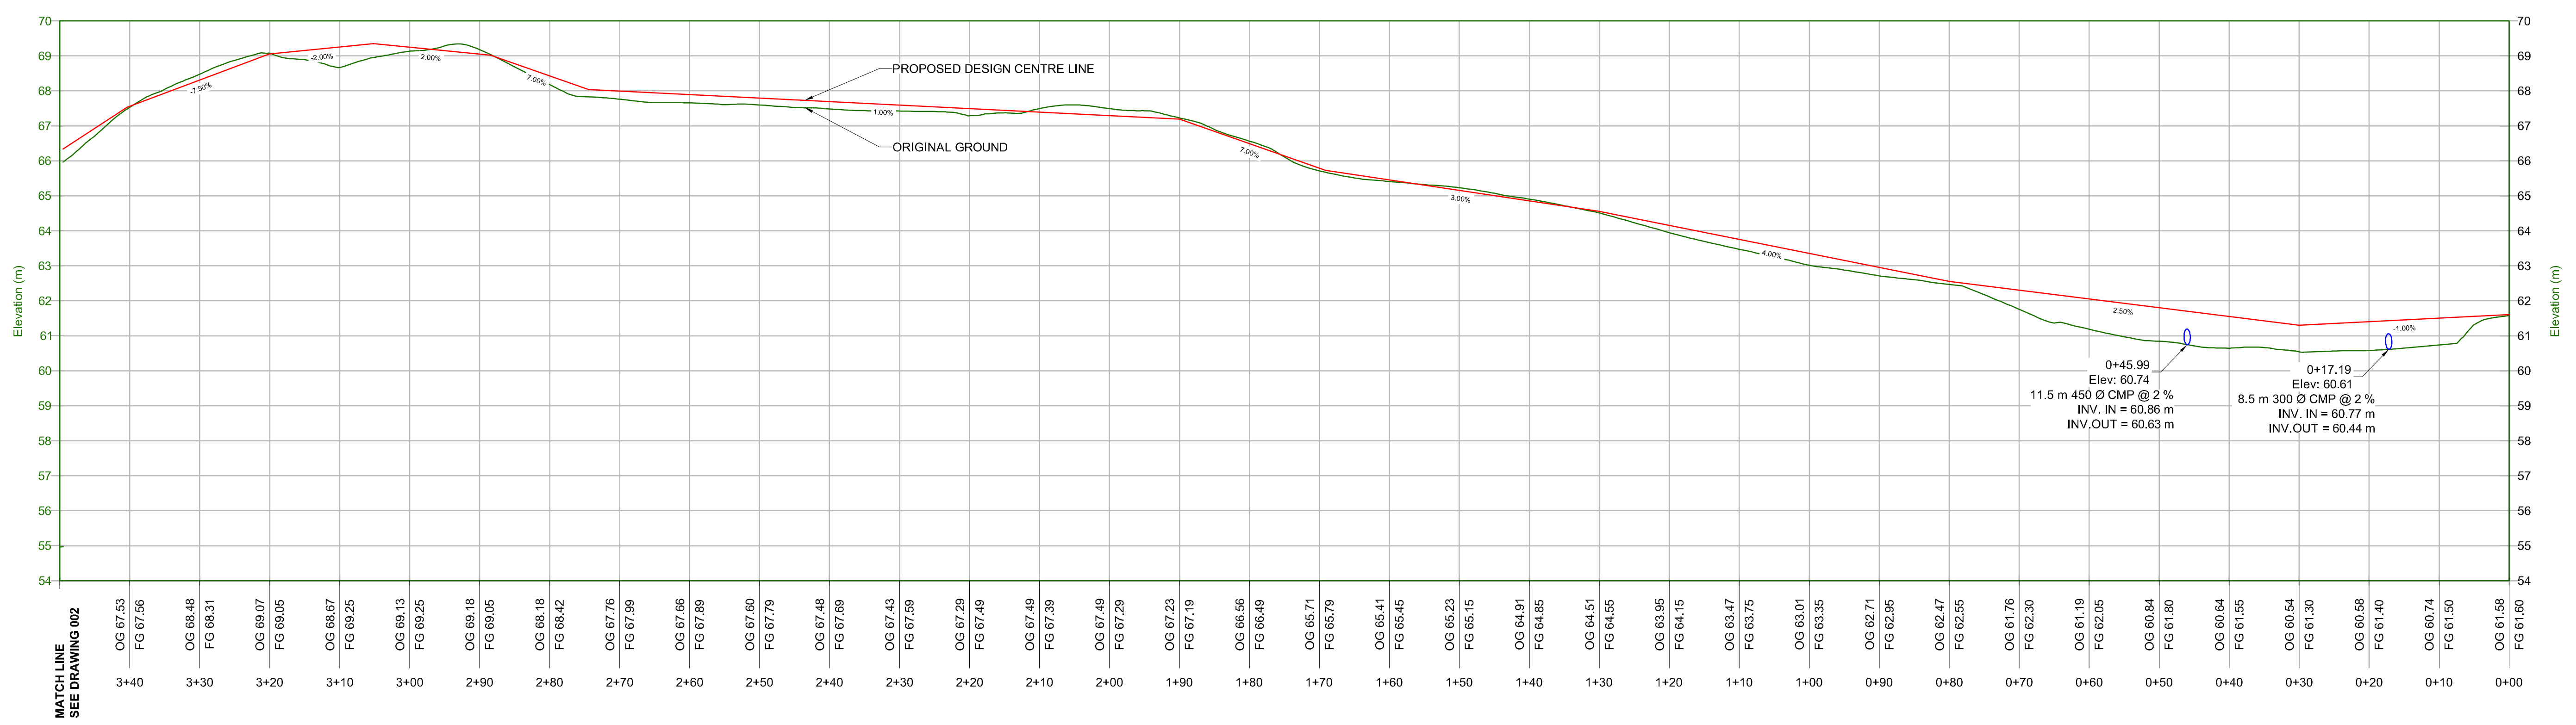

2 TRAIL - PROFILE VIEW  
001 HORIZONTAL 1:500  
VERTICAL 1:100

				NOTES:			CORPORATION OF THE DISTRICT OF SAANICH		Infrastructure & Environment	
				CUT AND FILL DAYLIGHT LINES ARE APPROXIMATE BASED ON THE AVAILABLE SURVEY DATA.			BEAVER LAKE CONNECTOR TRAIL PLAN & PROFILE		 resources & energy	
				SCALE: 1:500 H 1:100 V			DRAWING NUMBER:		V19990100-CI-DAL-0001-001	
				PREPARED SOLELY FOR THE USE OF OUR CLIENT AS SPECIFIED IN THE ACCOMPANYING REPORT. NO REPRESENTATION OF ANY KIND IS MADE TO OTHER PARTIES WITH WHICH WORLEYPARSONS HAS NOT ENTERED INTO A CONTRACT.						
A	2009-07-30	ISSUED FOR REVIEW		MR	DS	AE				
REV	DATE	DESCRIPTION		DRAWN	CHKD	ENG				

FILE: J:\1998 - 2025\19990100\_Saanich - Beaver Lake\1:500 Drawings\1:01 CI-Civil\19990100-CI-DAL-0001.dwg 2009-07-30 10:01 AM Issued By: Victoria CAD