



3 TRAIL - PLAN VIEW
001 1:500

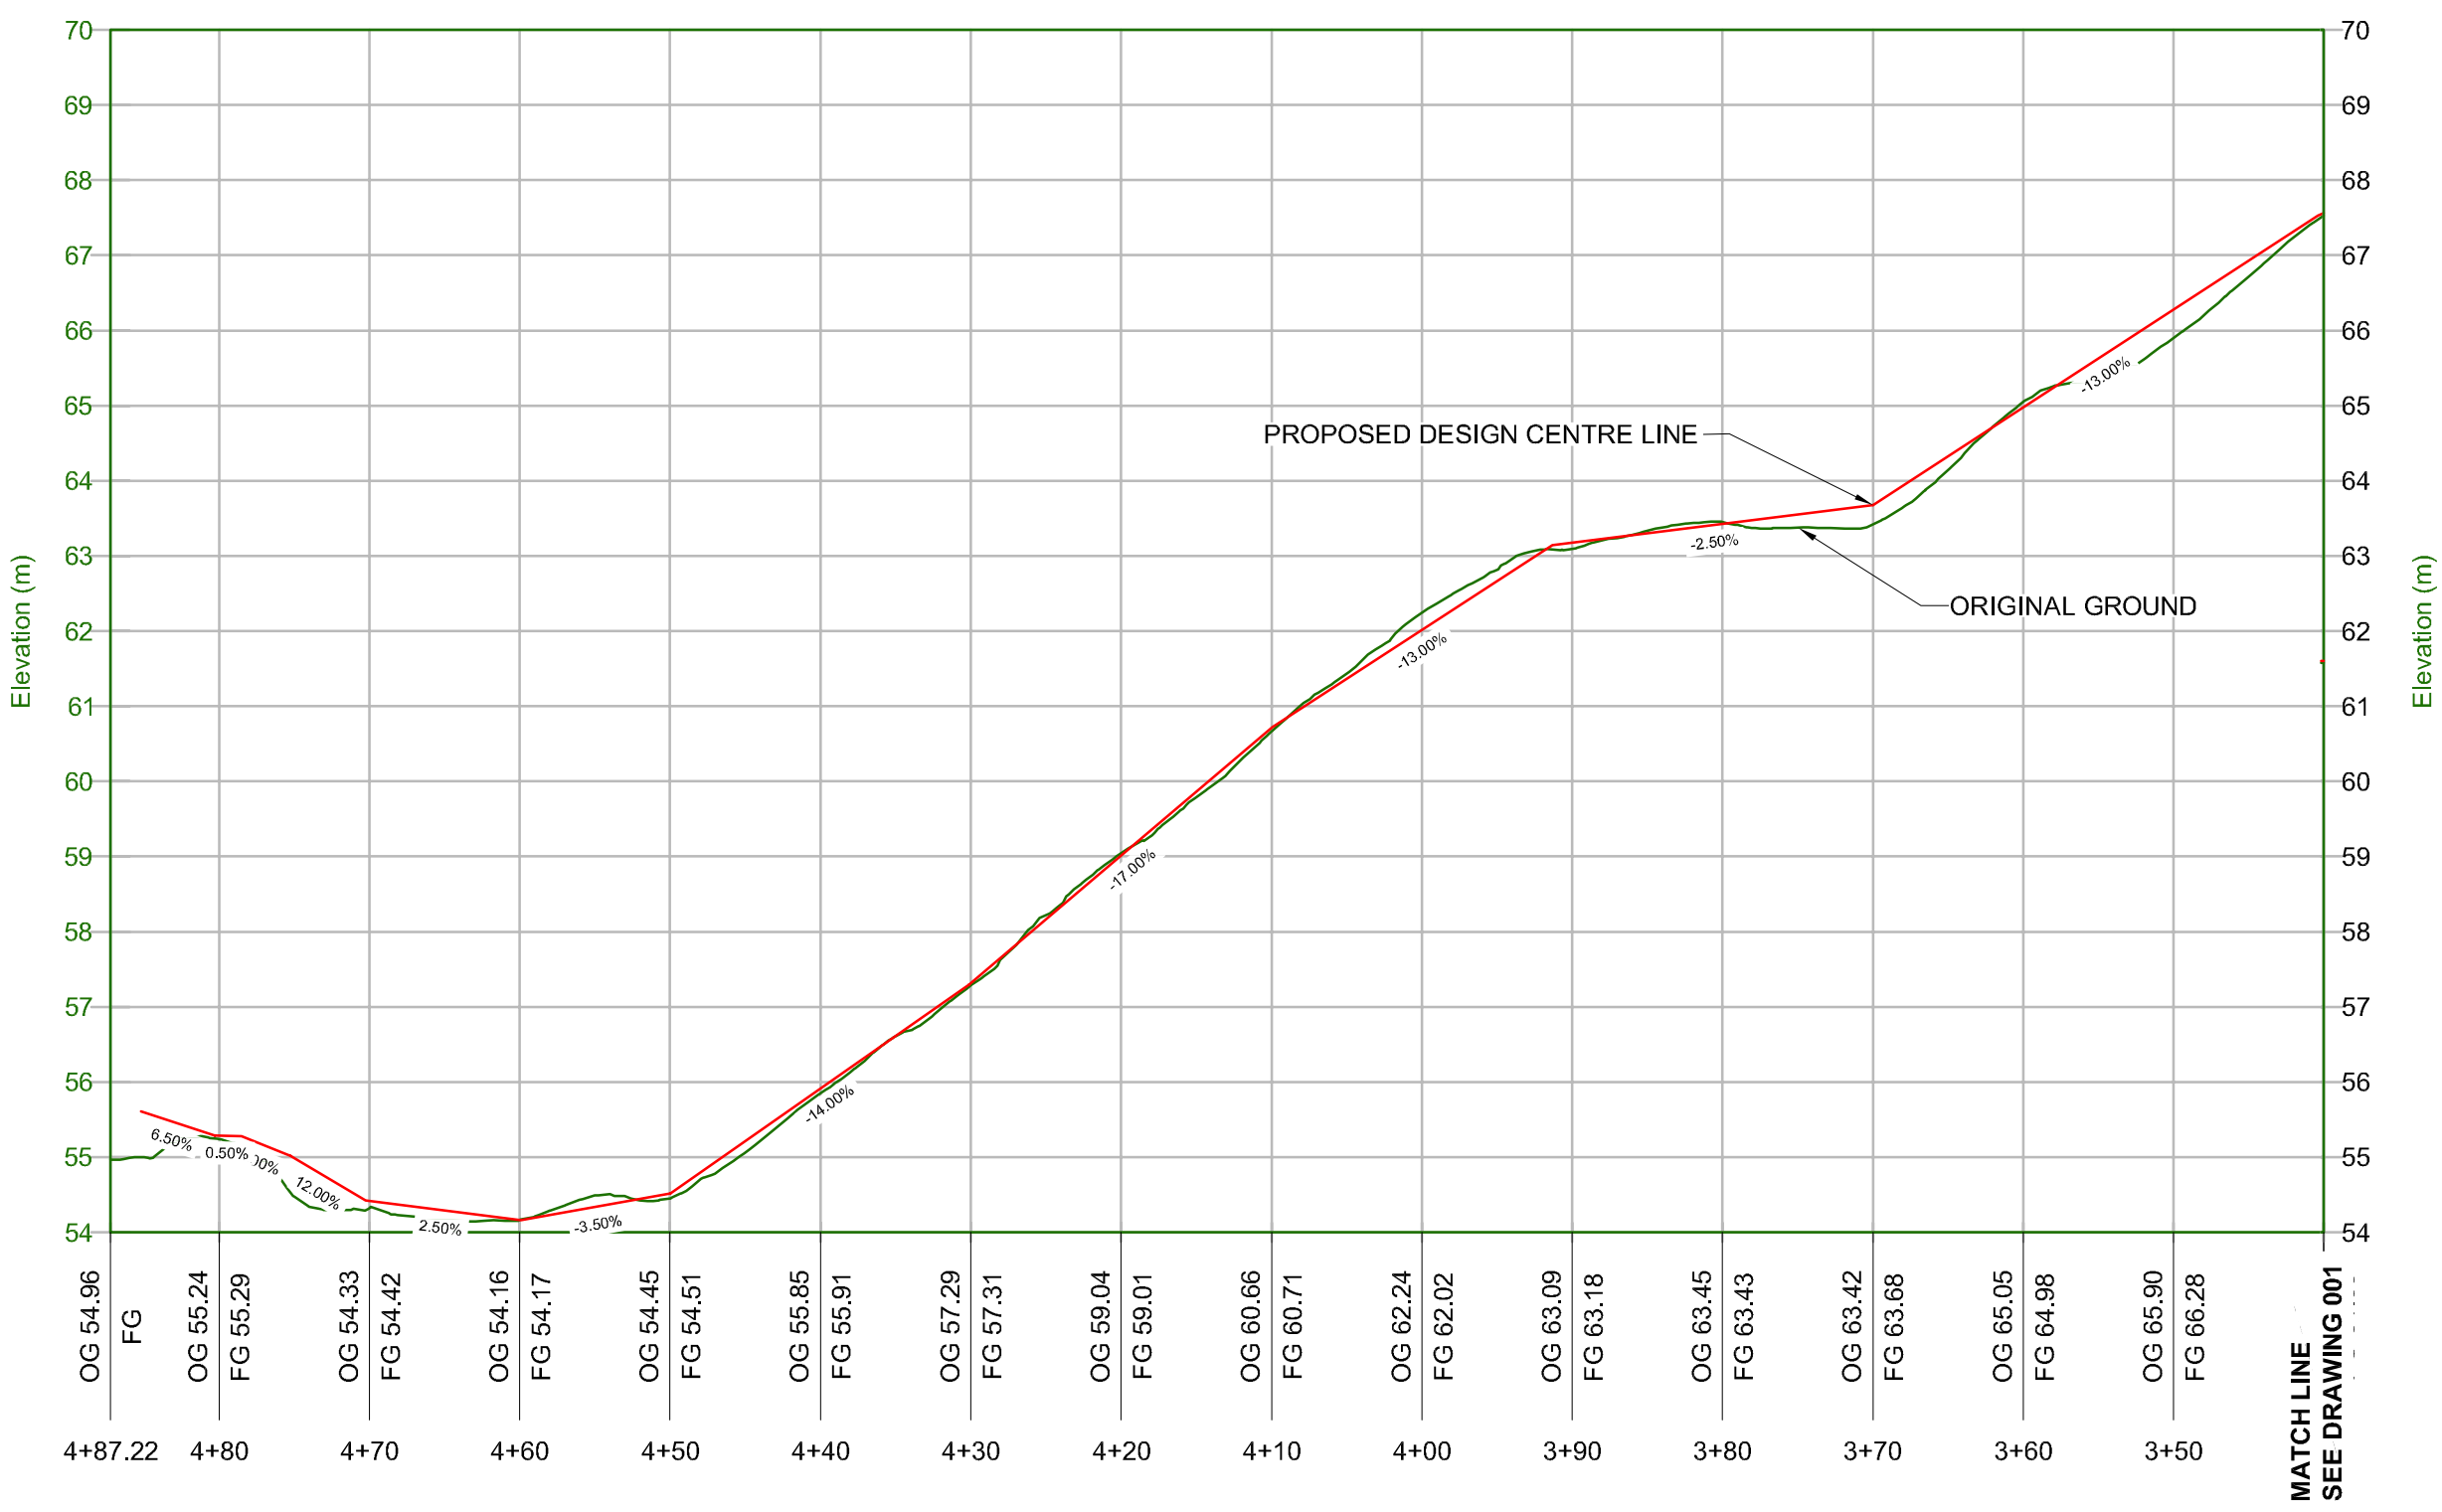

4 TRAIL - PROFILE VIEW
001 HORIZONTAL 1:500
VERTICAL 1:100

ISSUED FOR REVIEW
55%
DATE: 2009-07-30

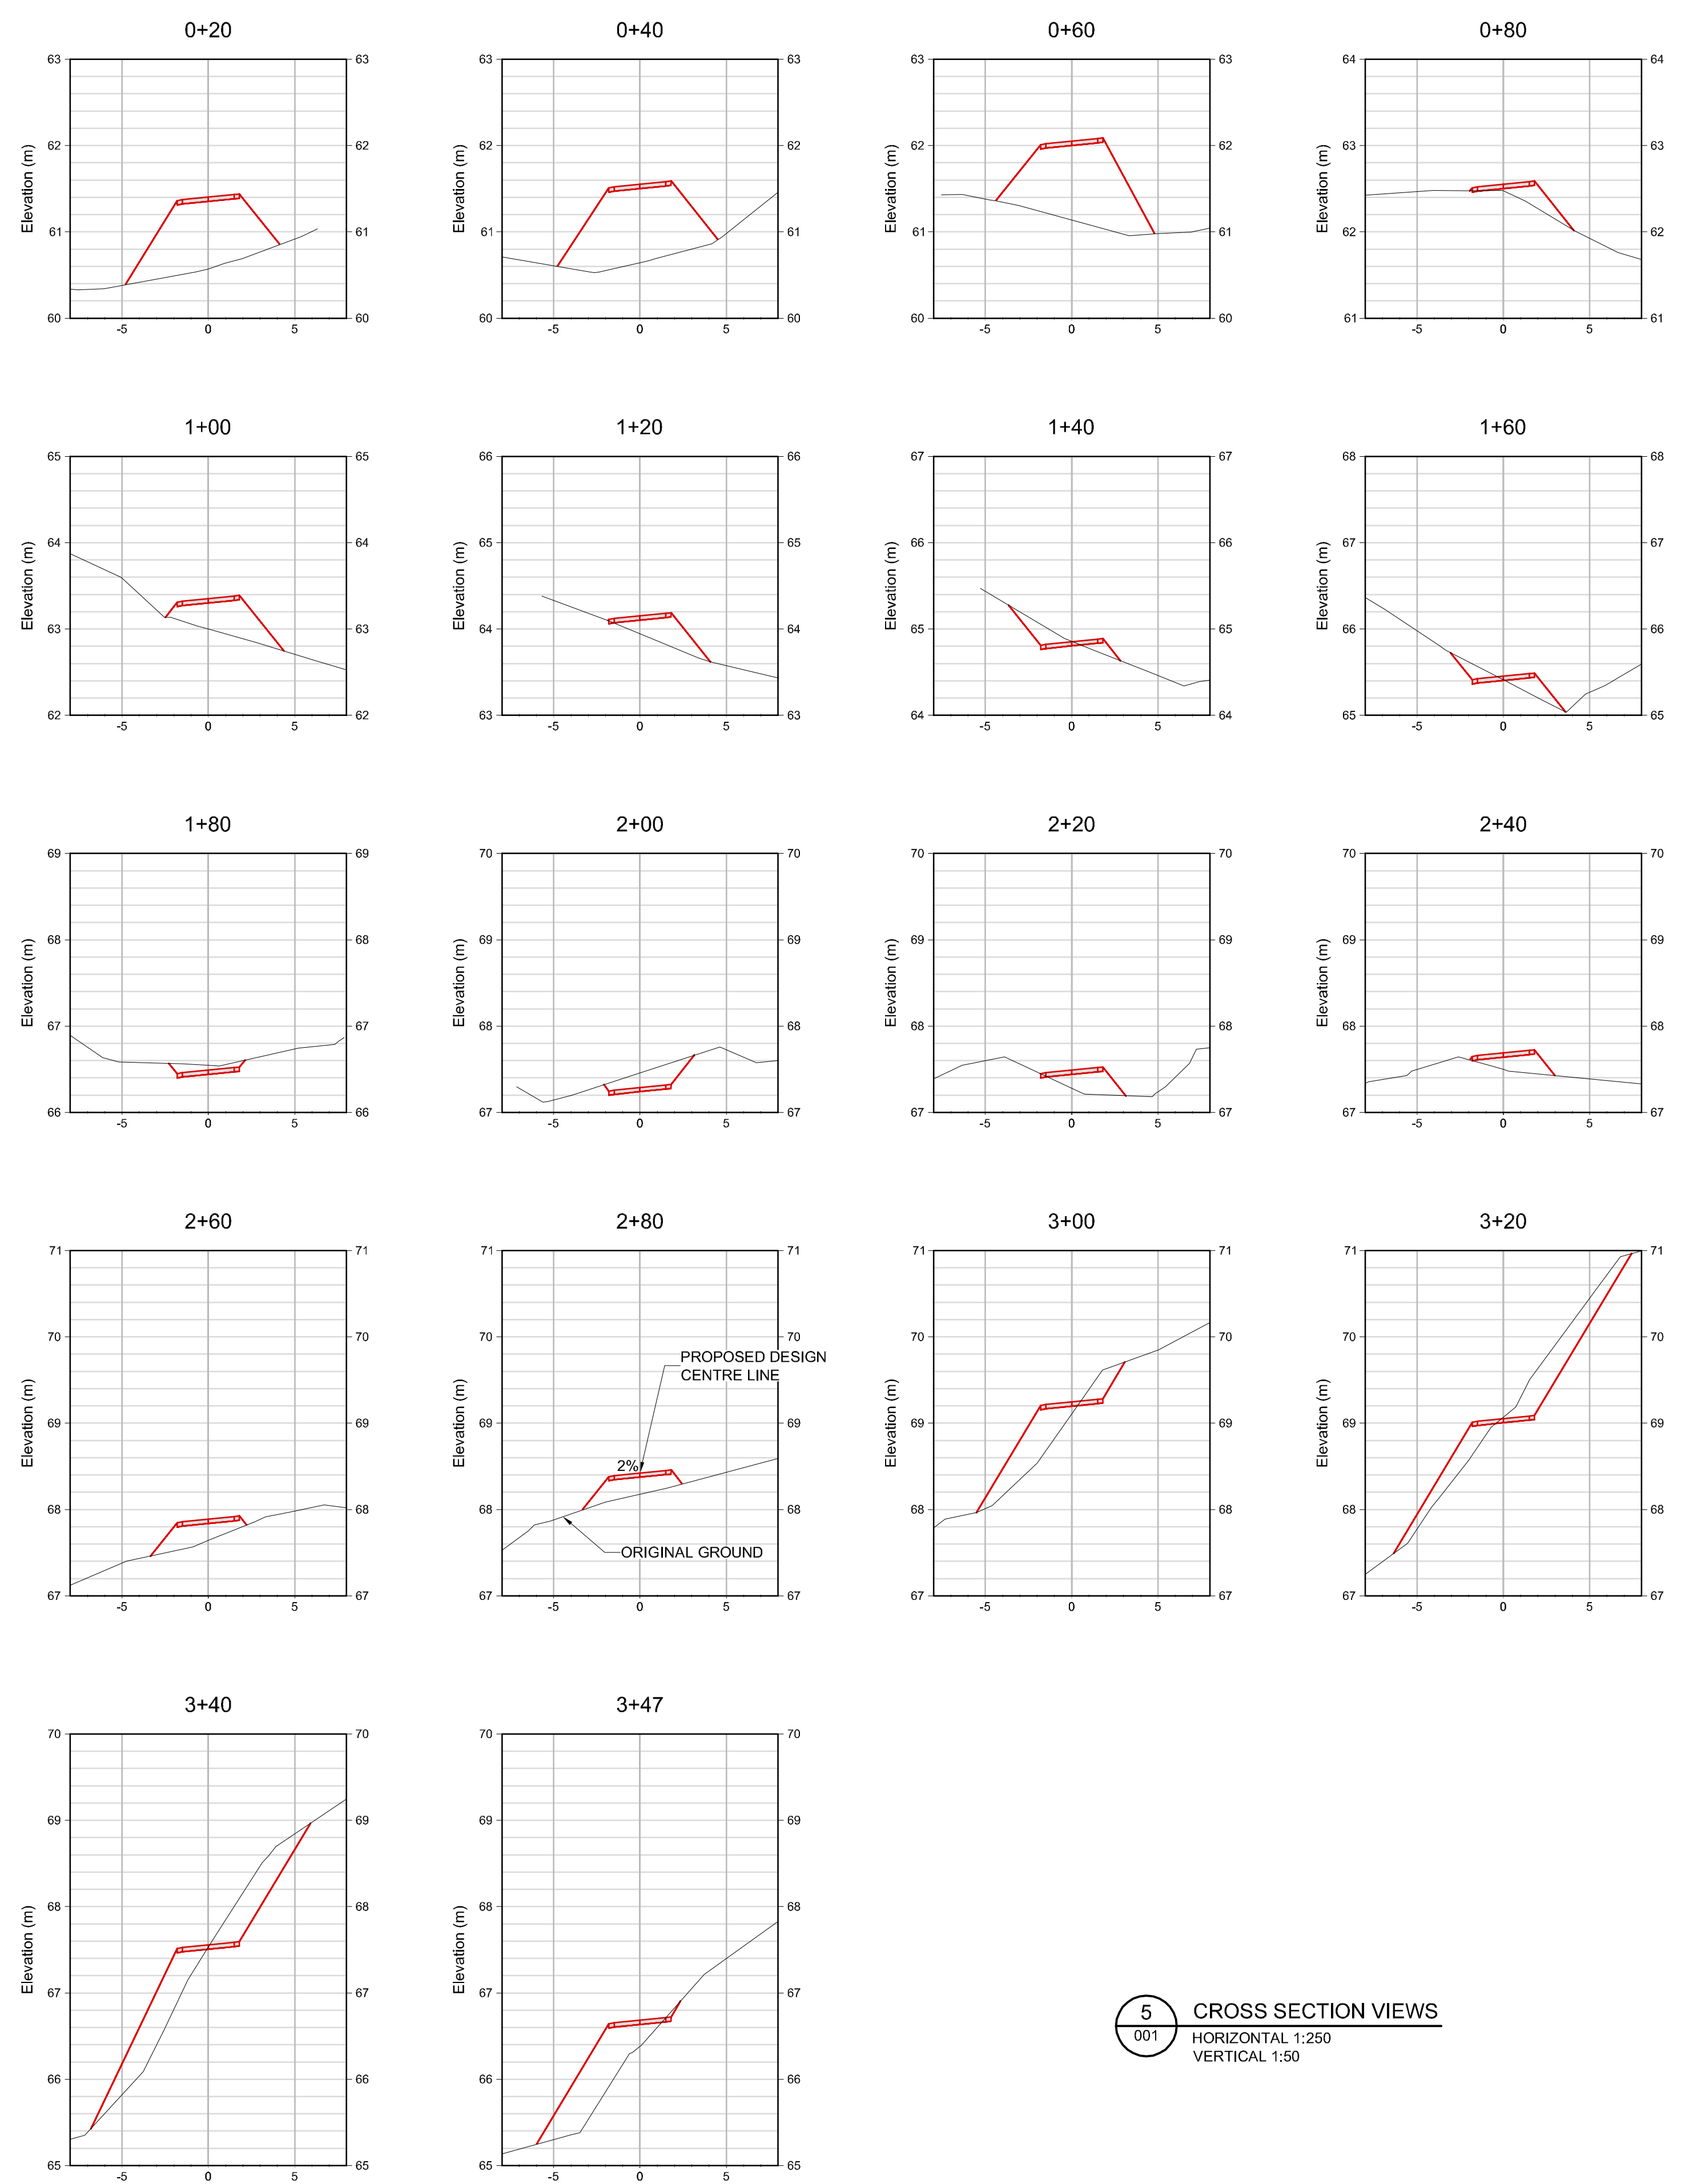

5 CROSS SECTION VIEWS
001 HORIZONTAL 1:250
VERTICAL 1:50

REV		DATE	ISSUED FOR REVIEW	DESCRIPTION	DRAWN	CHKD	ENG	SCALE:	NOTES:
A		2009-07-30	ISSUED FOR REVIEW		MR	DS	AE	AS SHOWN	

CORPORATION OF THE DISTRICT OF SAANICH
BEAVER LAKE CONNECTOR TRAIL
PLAN & PROFILE



DRAWING NUMBER:
V19990100-CI-DAL-0001-002